
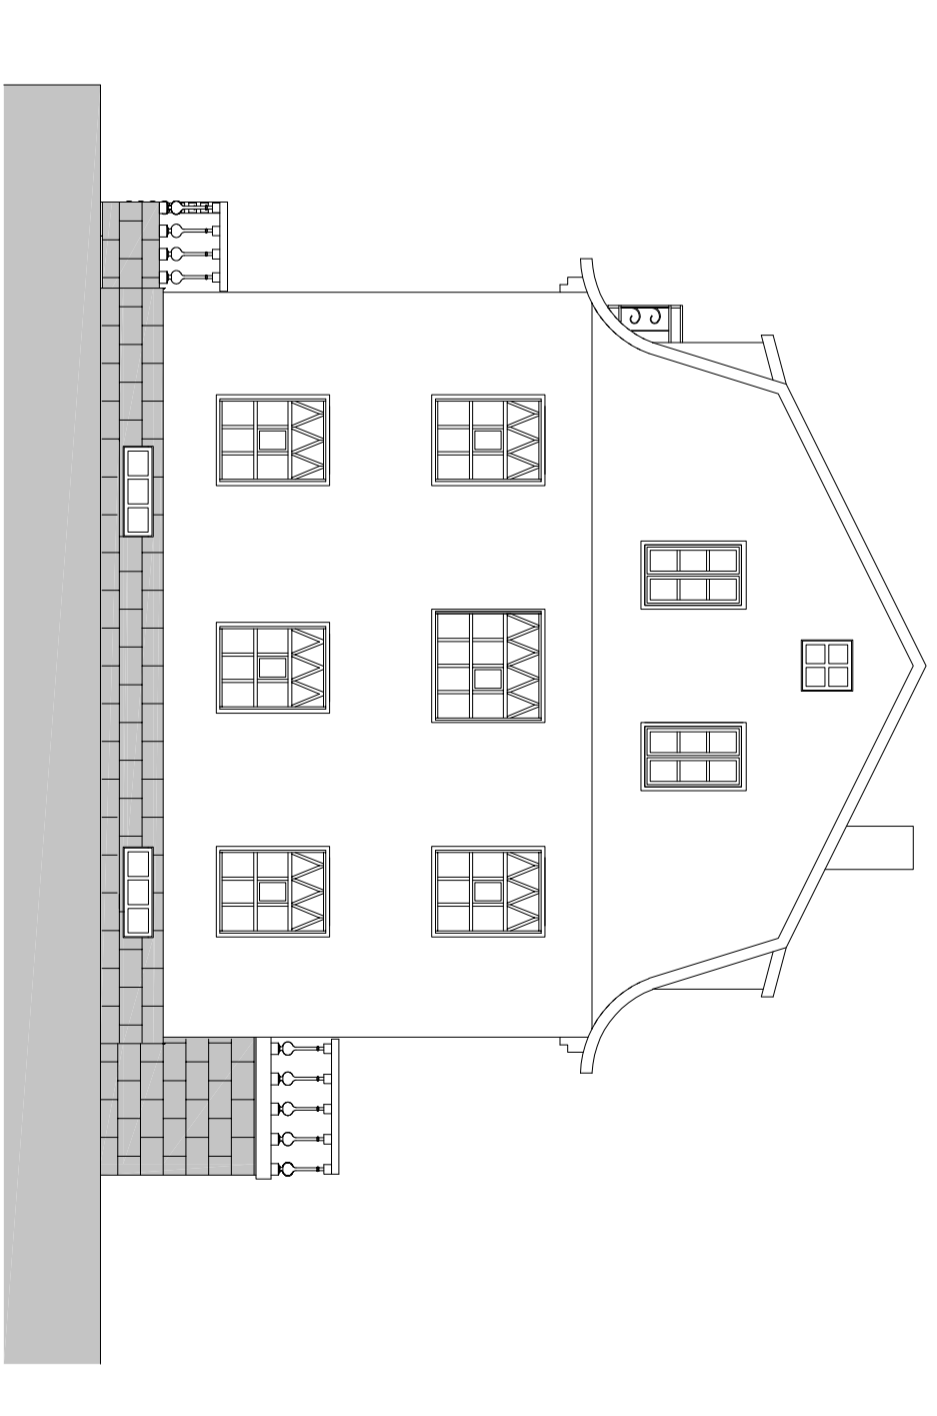
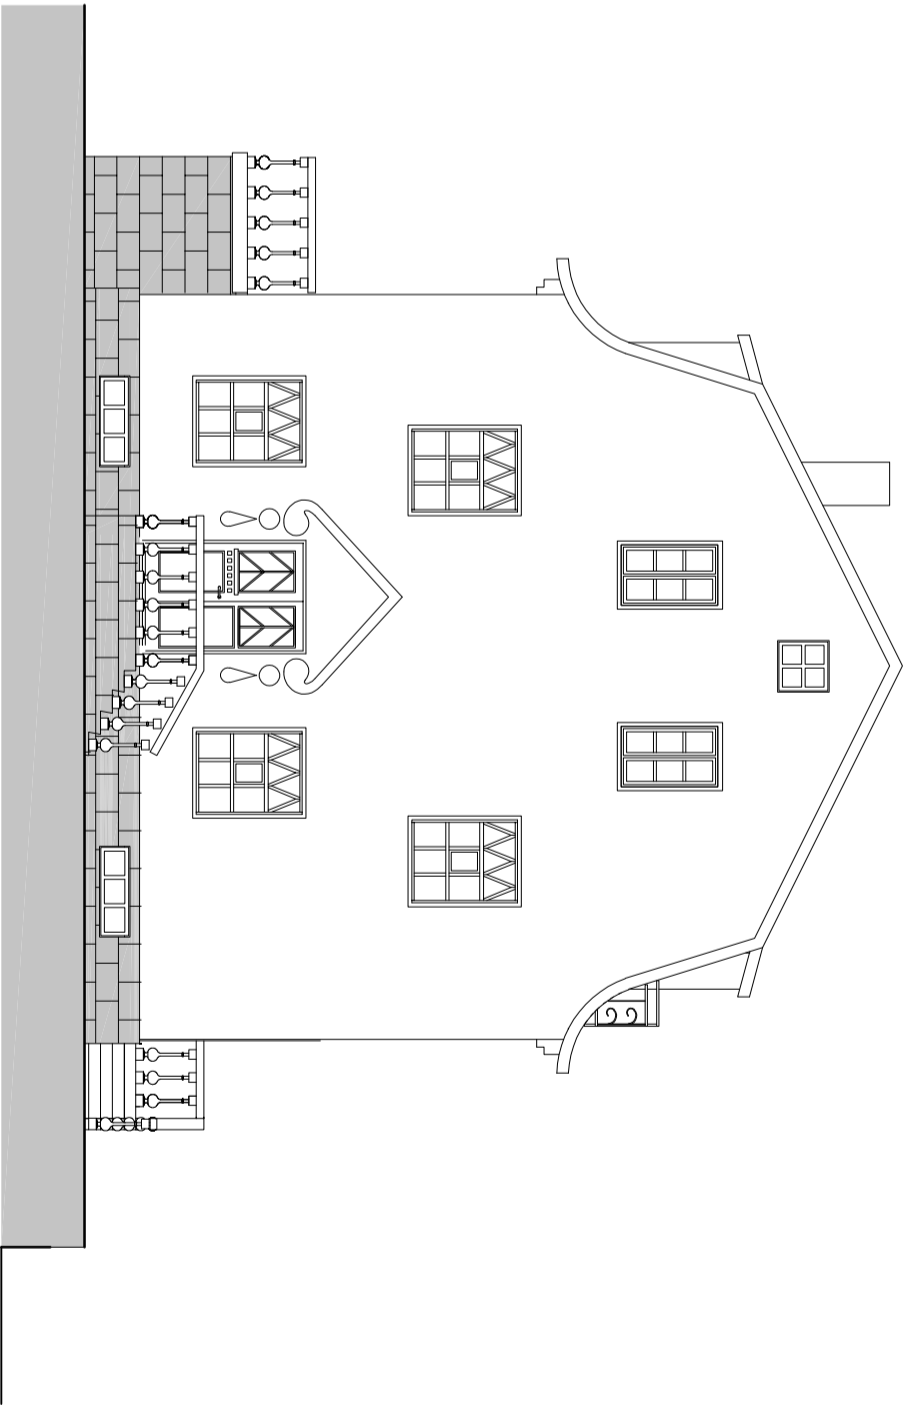
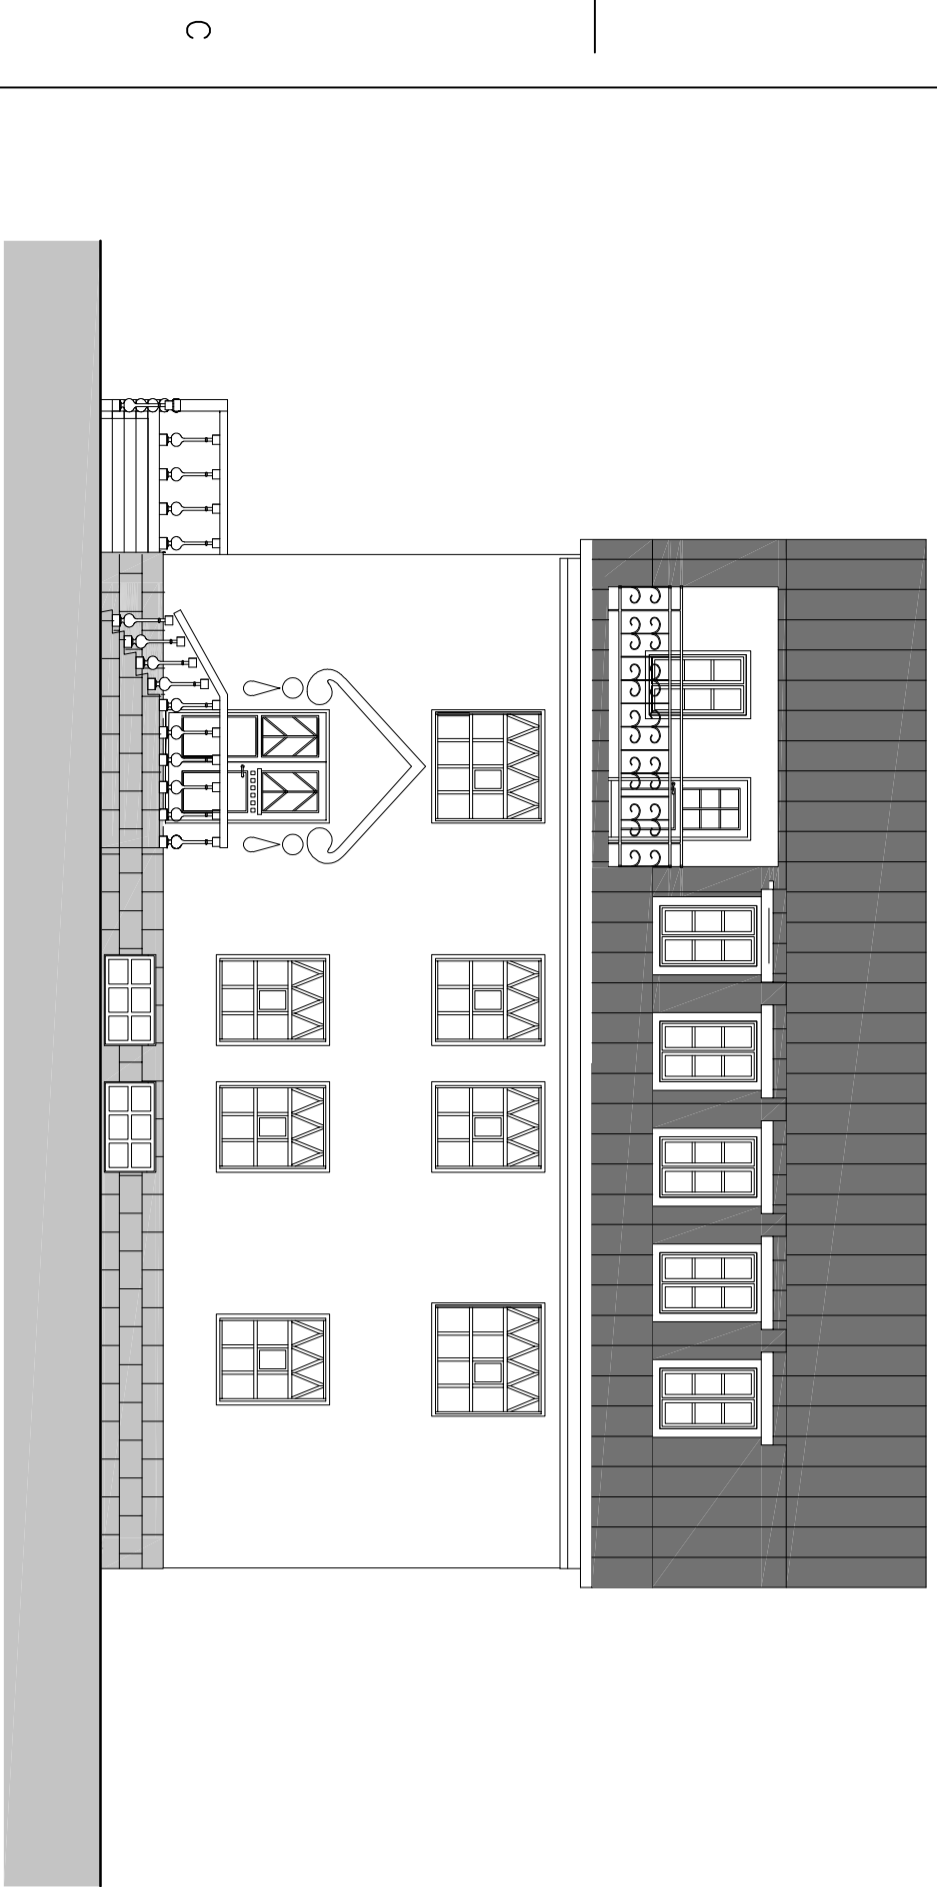


1 2 3 4 5 6

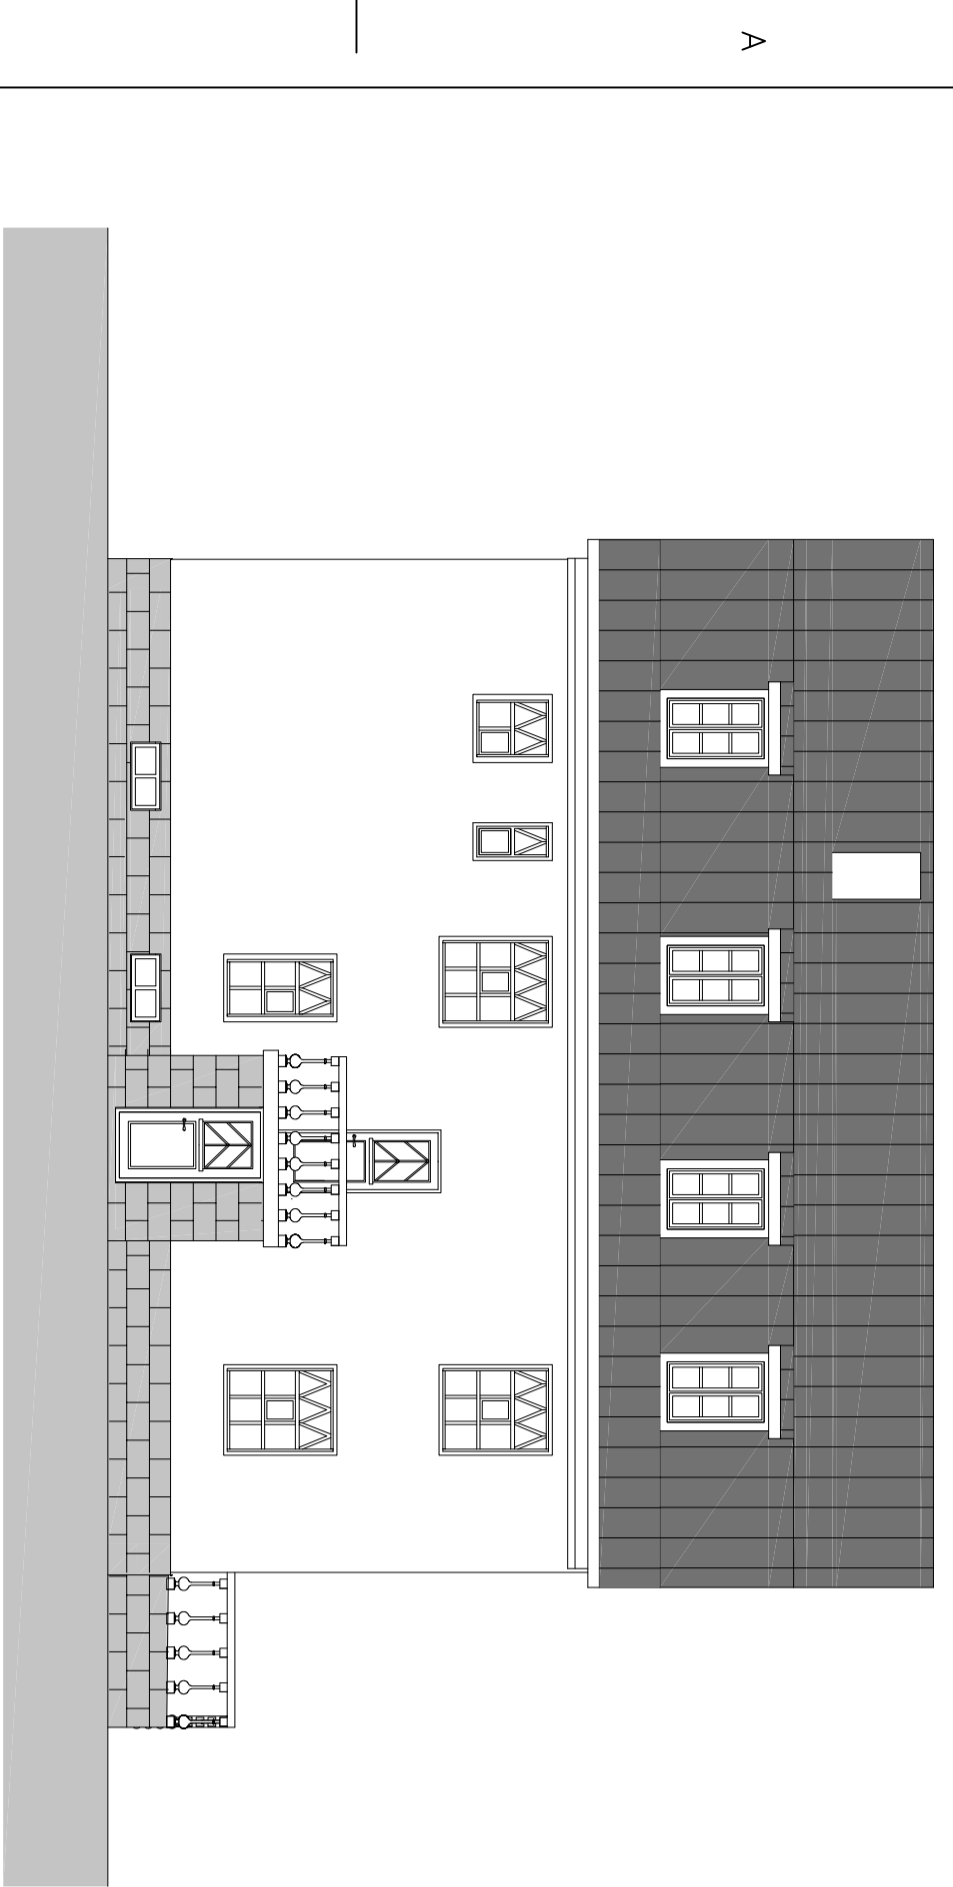

ÚTGAFFERLIL		SKYRNINGAR	MANNAÞ.
NÚMÉR	DAGS.		
HEITVERIS:			
<b>GARÐARSBRAUT 17</b>			
<b>640 HÚSAVIK</b>			
HEITTEKNIÐGAR:	NR. TEKNIÐGAR:	ÚTGAFA:	
<b>BREYTT ÚTLIT GLUGGA OG HURÐA</b>	<b>1:100, A2</b>	<b>A1001</b>	<b>01</b>
HANNAÐ: <b>ÖS</b>	TEKNAÐ: <b>ÖS</b>	UNDERSKRIFT HÖNNUNÐAR:	

**Norðurvík ehf.** Kt. 700511-0730  
 Höfða 3 640 Húsavík Sími 464 1279 Fax 464 2279 [www.nordurvik.is](http://www.nordurvik.is) [nordurvik@nordurvik.is](mailto:nordurvik@nordurvik.is)

RETTUR TIL AFNOTA EÐA AFRITUNAR TEKNIÐGA ER HÁÐUR SKRIFLEGU LEYFI HÖNNUNÐAR.

D

C

B

A

1 2 3 4 5 6